


MATCHLINE SEE SHEET C-203

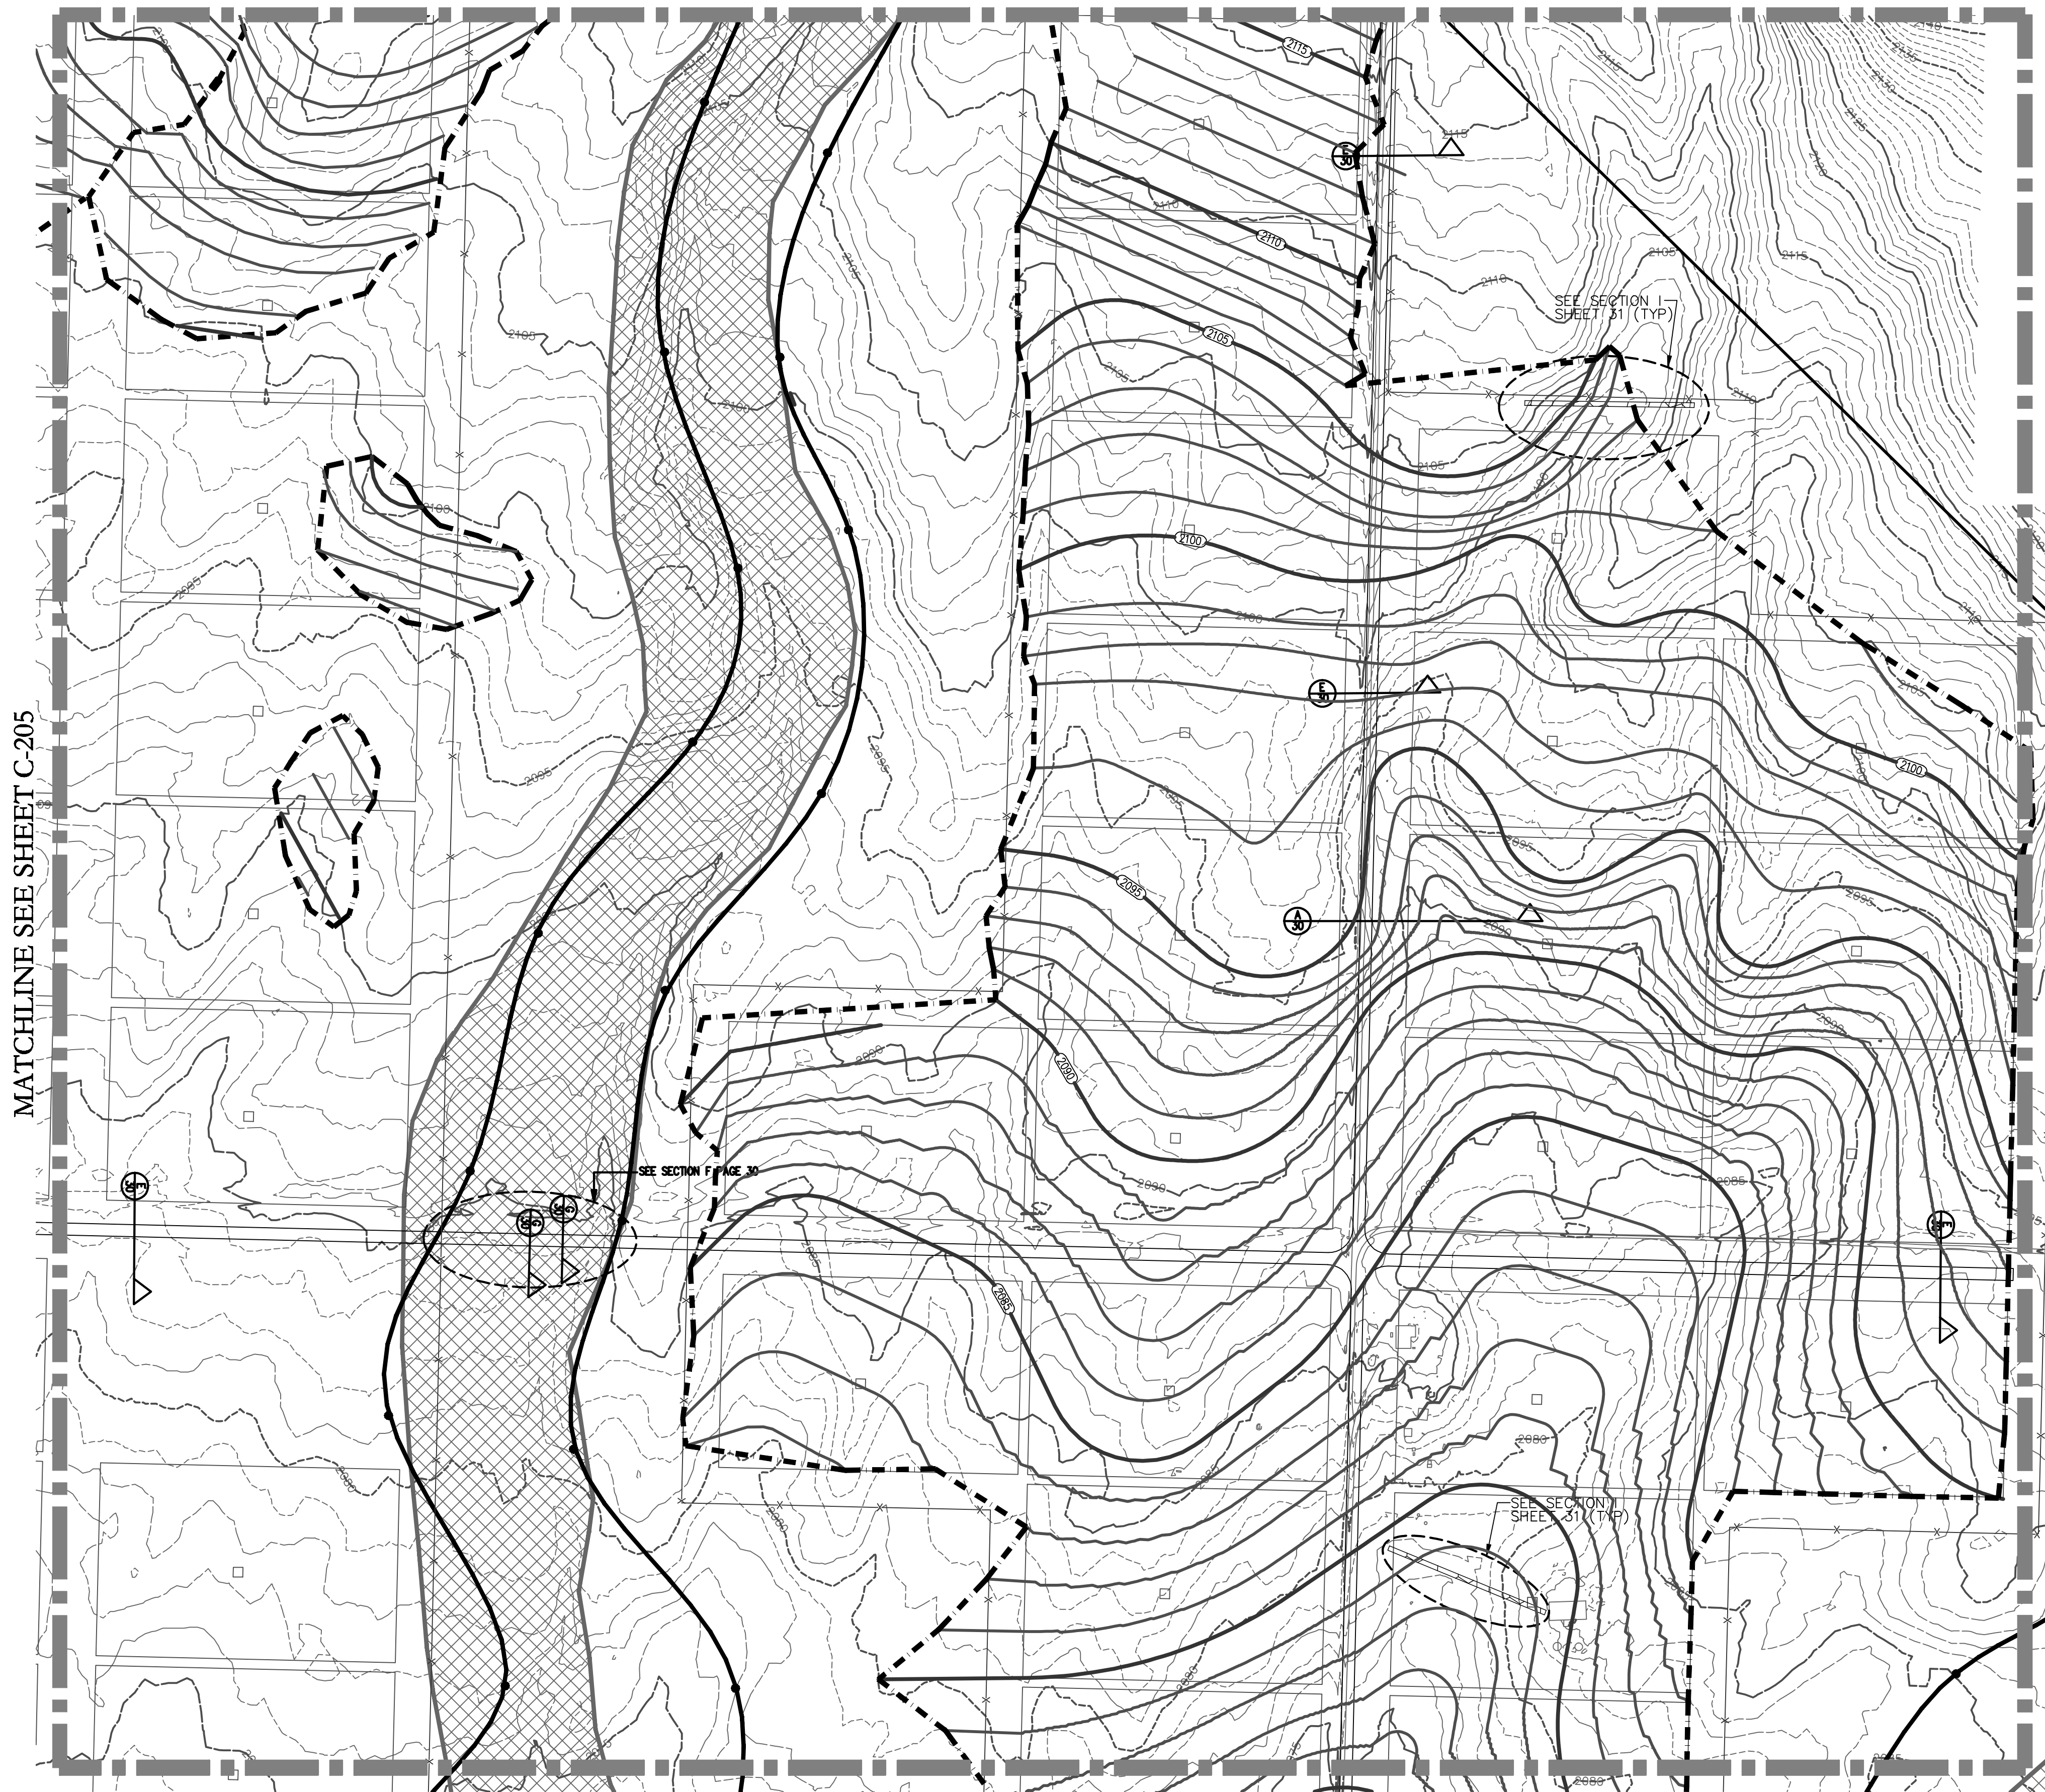

MATCHLINE SEE SHEET C-210

## GRADING AND COMPACTION PLAN

SCALE 1" = 200'

### COMPACTION NOTE

SEE DETAIL K SHEET C-301 FOR TYPICAL COMPACTION DETAIL


### TOPOGRAPHY NOTE

1-FT CONTOUR TOPOGRAPHY FOR SHEETS C-201 THRU C-220 OBTAINED FROM FLOWN AERIAL TOPOGRAPHY FOR SHEETS C-221 THRU C-223 AND AREAS OUTSIDE OF STUDY BOUNDARY OBTAIN FROM 10-METER USGS DIGITAL ELEVATION MODELS (DEM).


### LEGEND

STUDY AREA BOUNDARY	
FLOOD ZONE A PER FEMA FIRM PANEL	
FLOOD ZONE A BOUNDARY PER HEC-RAS ANALYSIS OF 1-FT CONTOURS	
"POCKET" GRADING AND LIMITS OF GRADING (IN AREAS EXCEEDING 3%)	
GRAVEL ROAD	
EXISTING 1' INTERVAL CONTOUR	
EXISTING 5' INTERVAL CONTOUR	
PROPOSED 1' INTERVAL CONTOUR	
PROPOSED 5' INTERVAL CONTOUR	

### SITE MAP

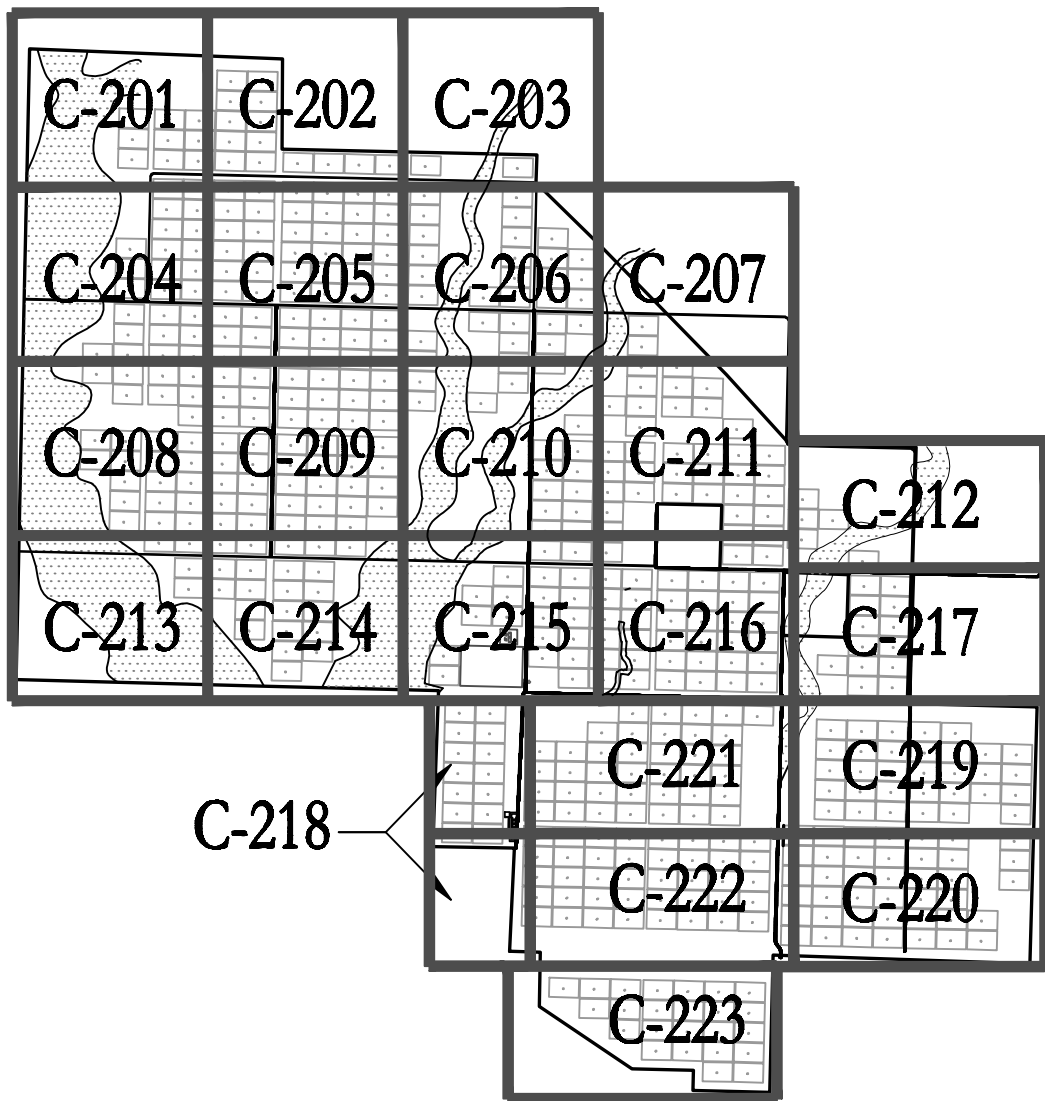

### SCALE

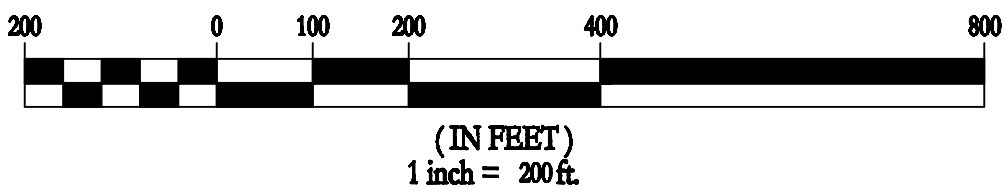


THIS PRINT IS NOT TO BE USED FOR CONSTRUCTION UNLESS NOTED AND SIGNED OK FOR CONSTRUCTION ABOVE LAST REVISION.

### TOPAZ SOLAR FARMS.

TOPAZ SOLAR FARMS LLC  
1111 BROADWAY, 4TH FLOOR  
OAKLAND, CA 94607  
PHONE: (910) 625-7400  
WWW.FIRSTSOLAR.COM

### TANEY ENGINEERING

6030 S. JONES BLVD STE# 100  
LAS VEGAS, NV 89118  
(702) 362-8844 FAX: (702) 362-5233

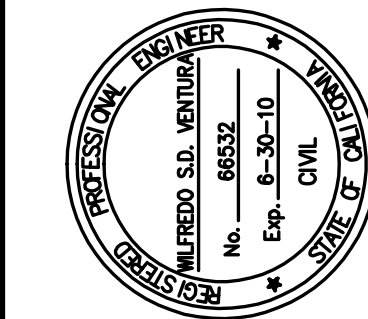

PROFESSIONAL ENGR.

TOPAZ SOLAR FARM  
SAN LUIS OBISPO COUNTY  
CALIFORNIA  
550 MW ac

THIS PUBLICATION CONTAINS VALUABLE PROPRIETARY AND CONFIDENTIAL INFORMATION OF FIRST SOLAR, INC. ("FIRST SOLAR") WHO RETAINS ALL COPYRIGHT RIGHTS TO IT UNDER 17 U.S.C. SECTION 106 AND IS PROTECTED BY U.S. AND INTERNATIONAL LAW. ANY REPRODUCTION, PREPARATION OF DERIVATIVE WORKS, DISTRIBUTION, PUBLIC PERFORMANCE OR DISPLAY, DISCLOSURE, AND/OR USE OF ALL OR ANY PORTION, OF THIS PUBLICATION IN ANY FORM OR MEDIUM WITHOUT SPECIFIC WRITTEN AUTHORIZATION FROM FIRST SOLAR IS STRICTLY PROHIBITED.

GRADING & COMPACTION  
PLAN

C-206

SHEET 12 OF 31